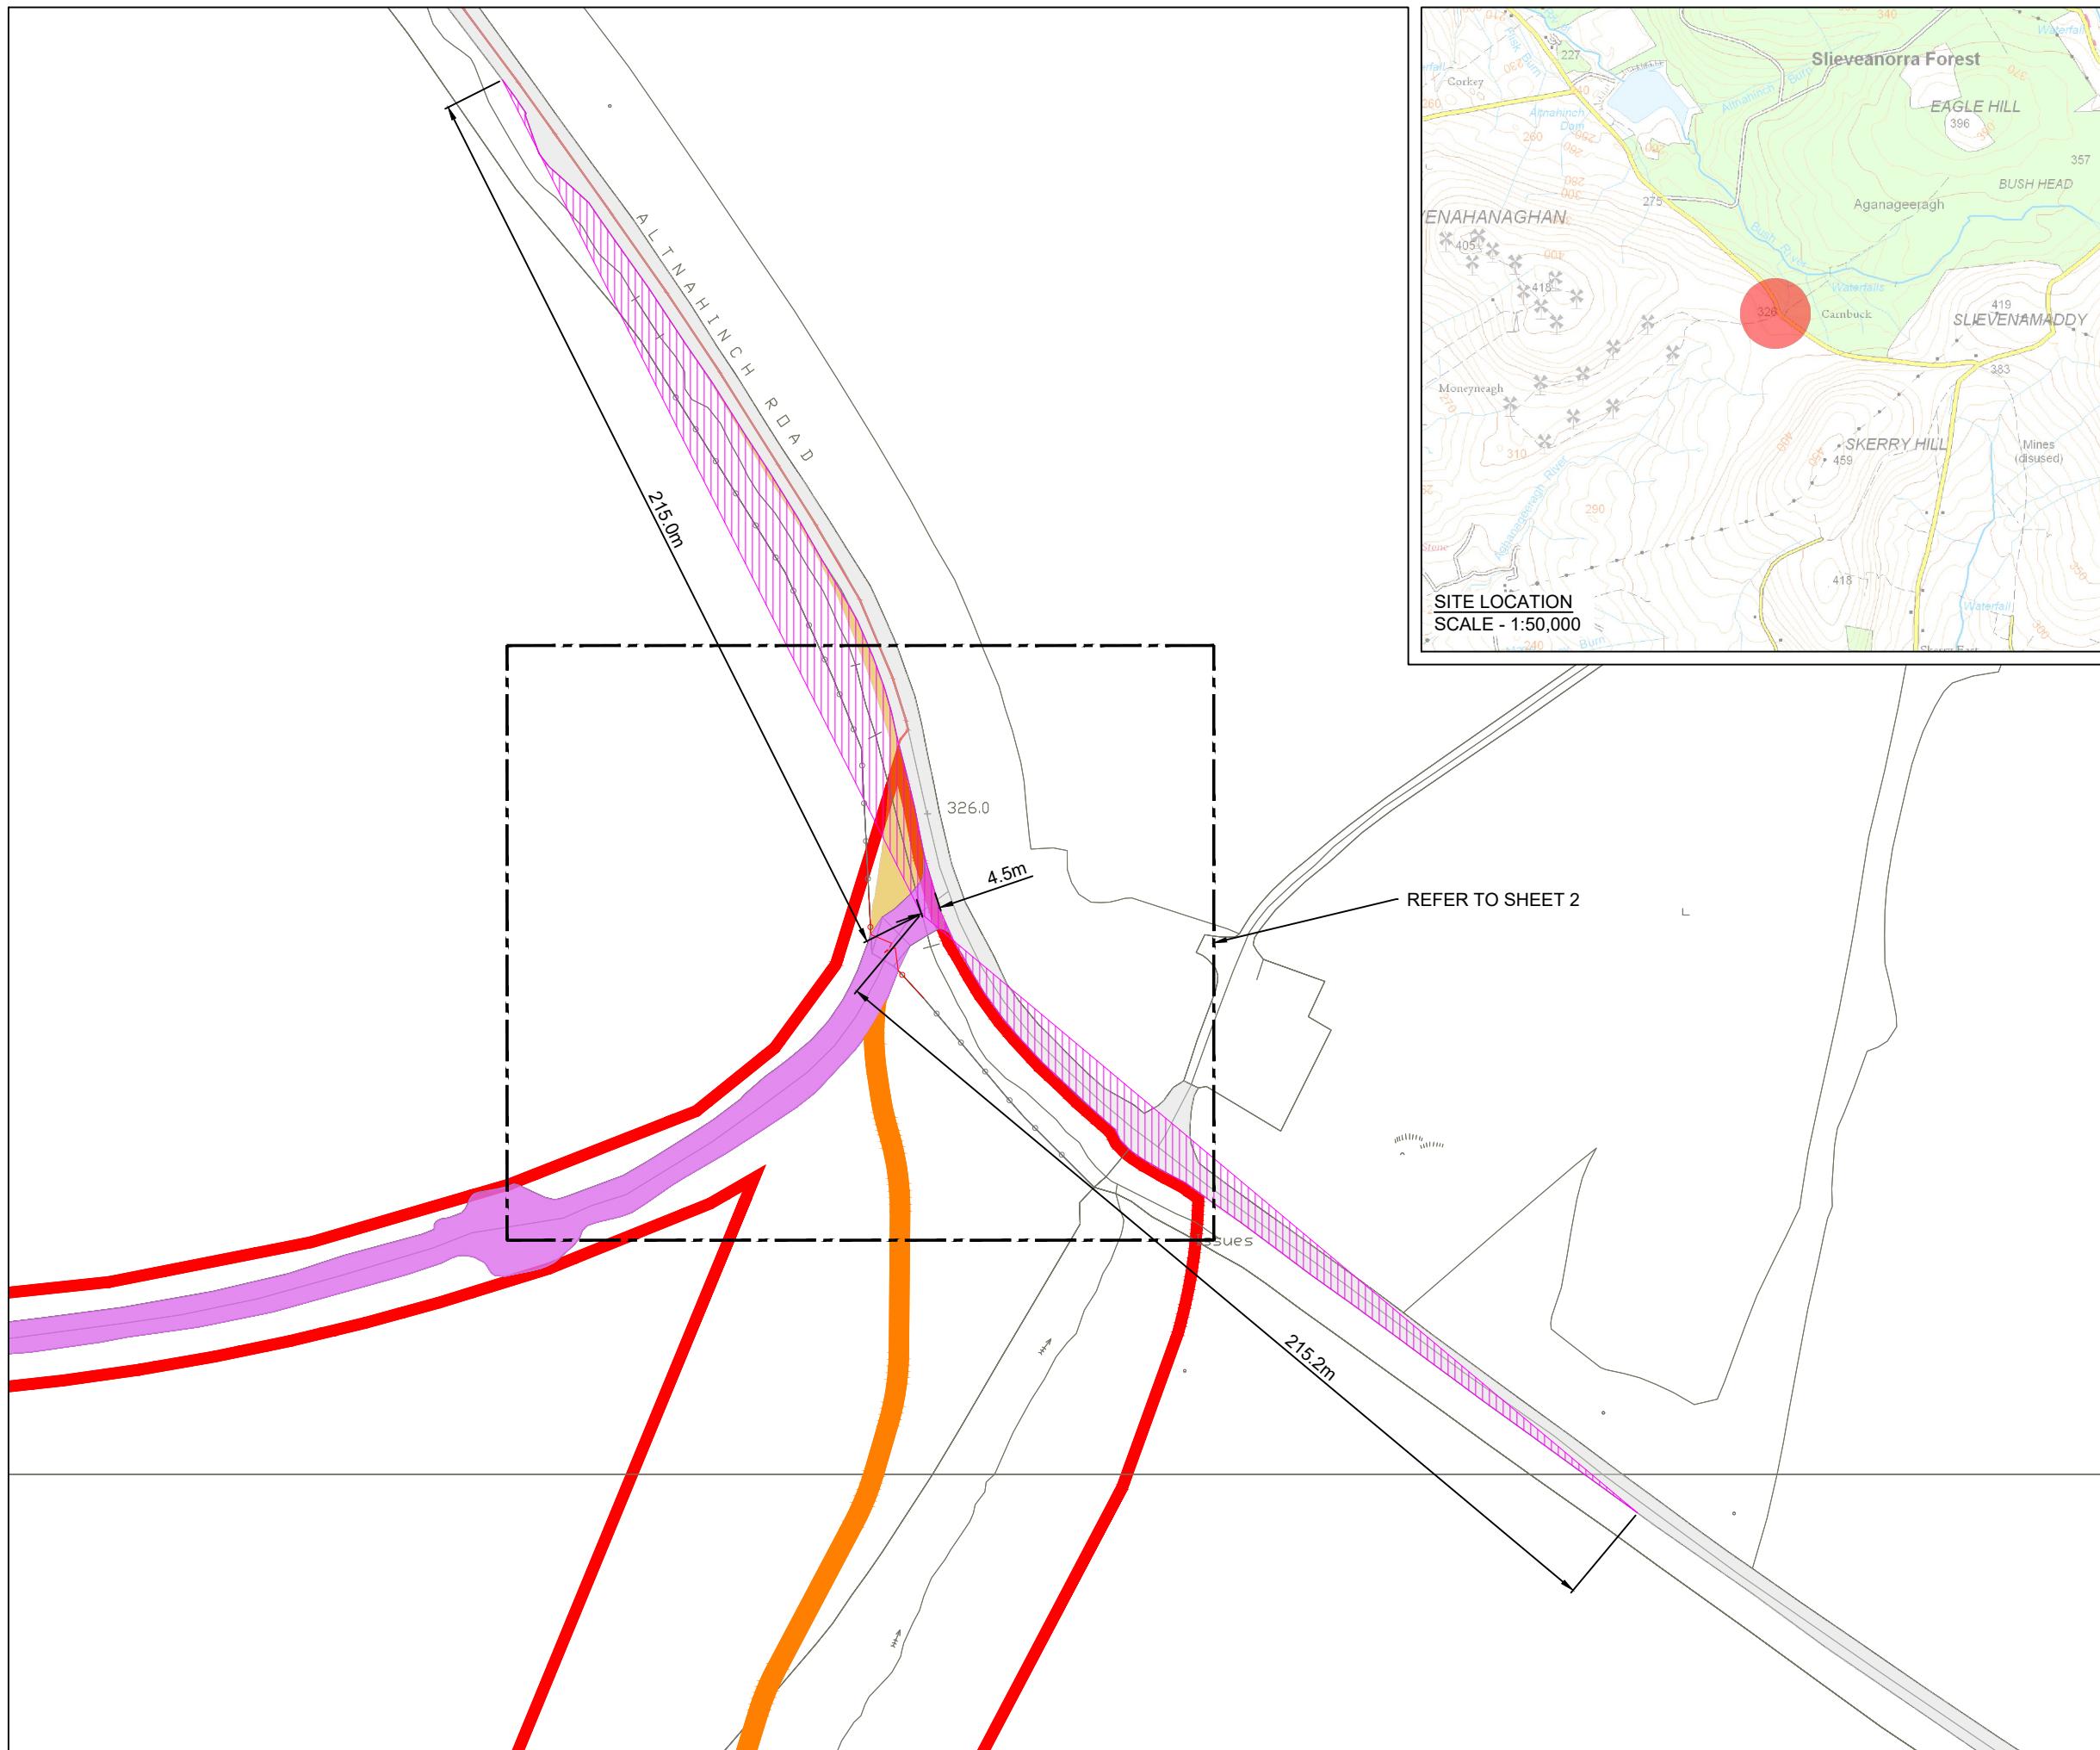


**CARNEBUCK
WIND FARM**
FIGURE 1.10
SITE ENTRANCE

THE LAND & PROPERTY SERVICES INTELLECTUAL PROPERTY IS CROWN COPYRIGHT AND IS REPRODUCED WITH THE PERMISSION OF LAND & PROPERTY SERVICES UNDER DELEGATED AUTHORITY FROM THE CONTROLLER OF HER MAJESTY'S STATIONERY OFFICE. © CROWN COPYRIGHT AND DATABASE RIGHT 2022 LICENCE NO. 242.

- KEY**
- EXISTING ROAD/TRACK SURFACE
 - VEHICLE OVERRUN (HIGHWAY)
 - VEHICLE OVERFLY (HIGHWAY)
 - MINIMUM REQUIREMENTS FOR VISIBILITY IN ACCORDANCE WITH THE DESIGN MANUAL FOR ROADS AND BRIDGES.
 - VEGETATION TO BE TRIMMED AS NECESSARY TO MAINTAIN VISIBILITY SPLAYS
 - Existing Stock Proof Fence
 - Existing Site Entrance Gate
 - Planning Application Boundary
 - Existing Tracks To Be Upgraded
 - Indicative Floating Tracks


SHEET 1 OF 2


LAYOUT DWG	N/A	T-LAYOUT NO.	N/A
DRAWING NUMBER	03090-RES-ACC-DR-LO-002	REV	2
SCALE - 1:1,500 @ A3			
ENVIRONMENTAL STATEMENT 2022			

FIGURE 1.10

SITE ENTRANCE

PLANNING APPLICATION BOUNDARY &
VISIBILITY SPLAY OMITTED FOR CLARITY

THE LAND & PROPERTY SERVICES INTELLECTUAL PROPERTY IS CROWN COPYRIGHT AND IS
REPRODUCED WITH THE PERMISSION OF LAND & PROPERTY SERVICES UNDER DELEGATED
AUTHORITY FROM THE CONTROLLER OF HER MAJESTY'S STATIONERY OFFICE. © CROWN
COPYRIGHT AND DATABASE RIGHT 2022 LICENCE NO. 242.

- KEY**
- EXISTING ROAD/TRACK SURFACE
 - VEHICLE OVERRUN (HIGHWAY)
 - VEHICLE OVERFLY (HIGHWAY)
 - Existing Stock Proof Fence
 - ▲ Existing Site Entrance Gate
 - Existing Tracks To Be Upgraded
 - Indicative Floating Tracks

PROPOSED TEMPORARY REMOVAL OF BOUNDARY
GATE & FENCE DURING TURBINE DELIVERY PHASE

326.0



SHEET 2 OF 2

LAYOUT DWG	N/A	T-LAYOUT NO.	N/A			
DRAWING NUMBER	REV 2					
SCALE - 1:500 @ A3						
ENVIRONMENTAL STATEMENT 2022						
THIS DRAWING IS THE PROPERTY OF RENEWABLE ENERGY SYSTEMS LTD. AND NO REPRODUCTION MAY BE MADE IN WHOLE OR IN PART WITHOUT PERMISSION						